


3 Lightplot KS
Scale: 1:100

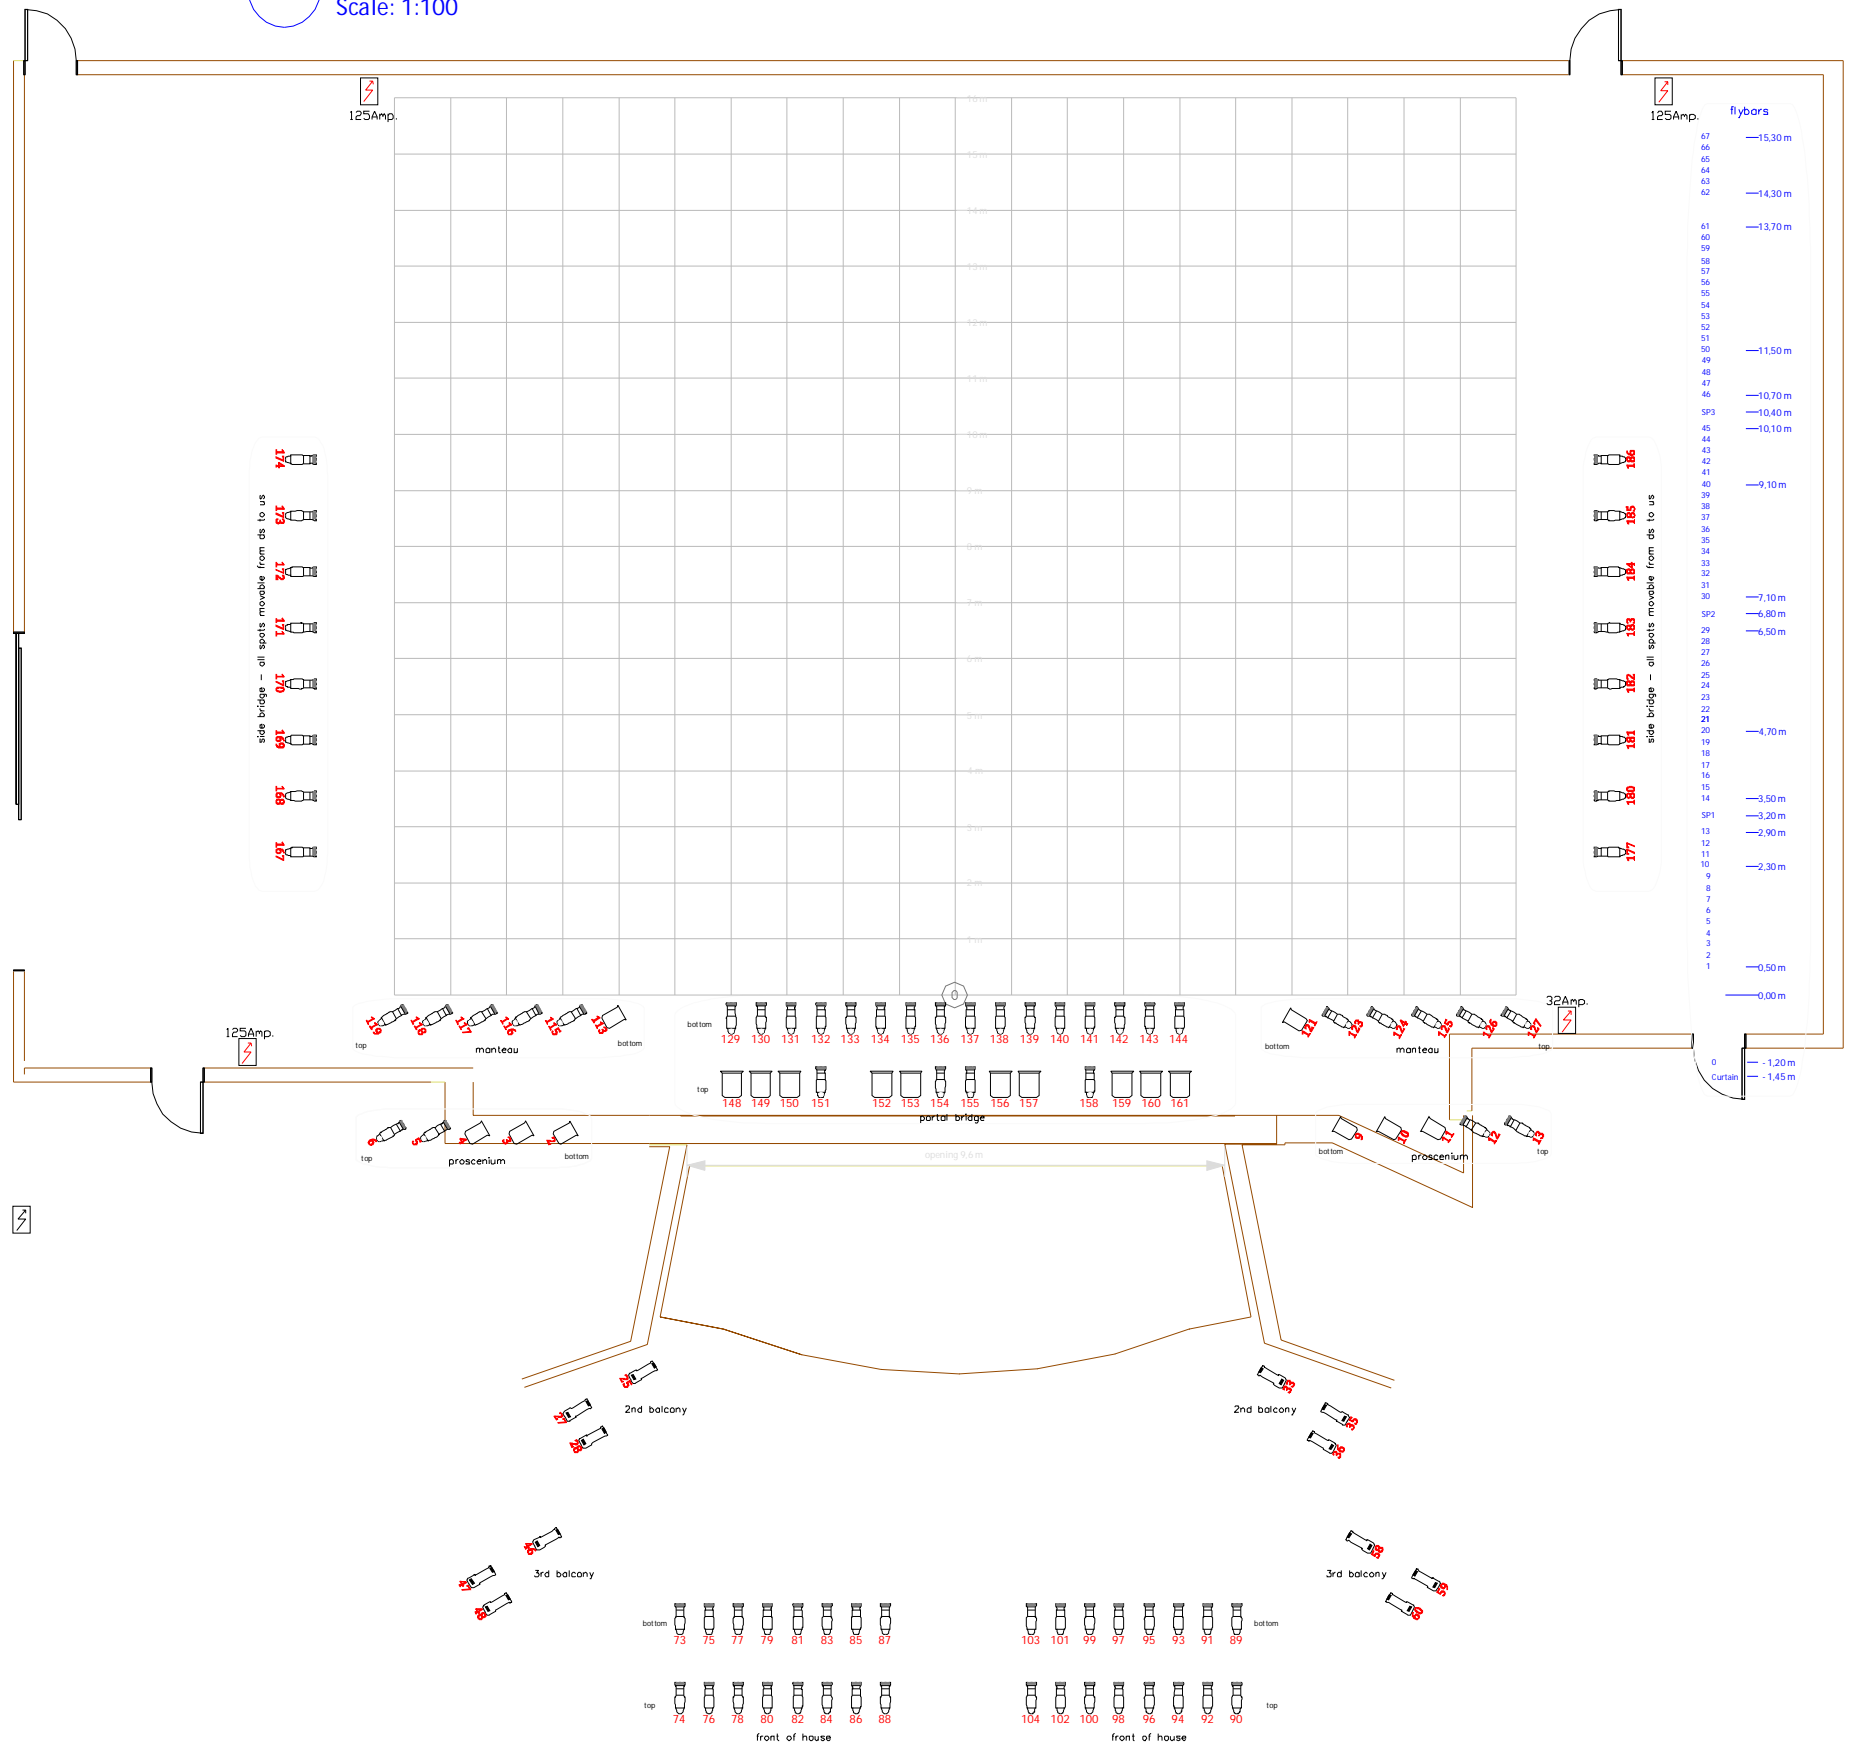

Dimmer Channels

- House 4
- Zoom 15-20
- House 4
- Zoom 20-30
- House 4
- Zoom 30-40
- House 4
- Zoom 40-50
- House 4
- Zoom 50-60
- House 4
- Zoom 60-70
- House 4
- Zoom 70-80
- House 4
- Zoom 80-90
- House 4
- Zoom 90-100

Legend

- House 4
- Zoom 15-20
- House 4
- Zoom 20-30
- House 4
- Zoom 30-40
- House 4
- Zoom 40-50
- House 4
- Zoom 50-60
- House 4
- Zoom 60-70
- House 4
- Zoom 70-80
- House 4
- Zoom 80-90
- House 4
- Zoom 90-100

All House Circuits are in 1 DMX universe:

circuits Houselights:	300
circuits Curtainwarmers:	293
occupied DMX-channels:	1-300
free DMX-channels:	301-512

**KONINKLIJKE
SCHOUWBURG**

Korte Voorhout 3 – 2511 CW The Hague
the Netherlands
+31 (0) 70 3565356
info@ks.nl – www.ks.nl